


40.15

37.32

37.32

33.15

30.99

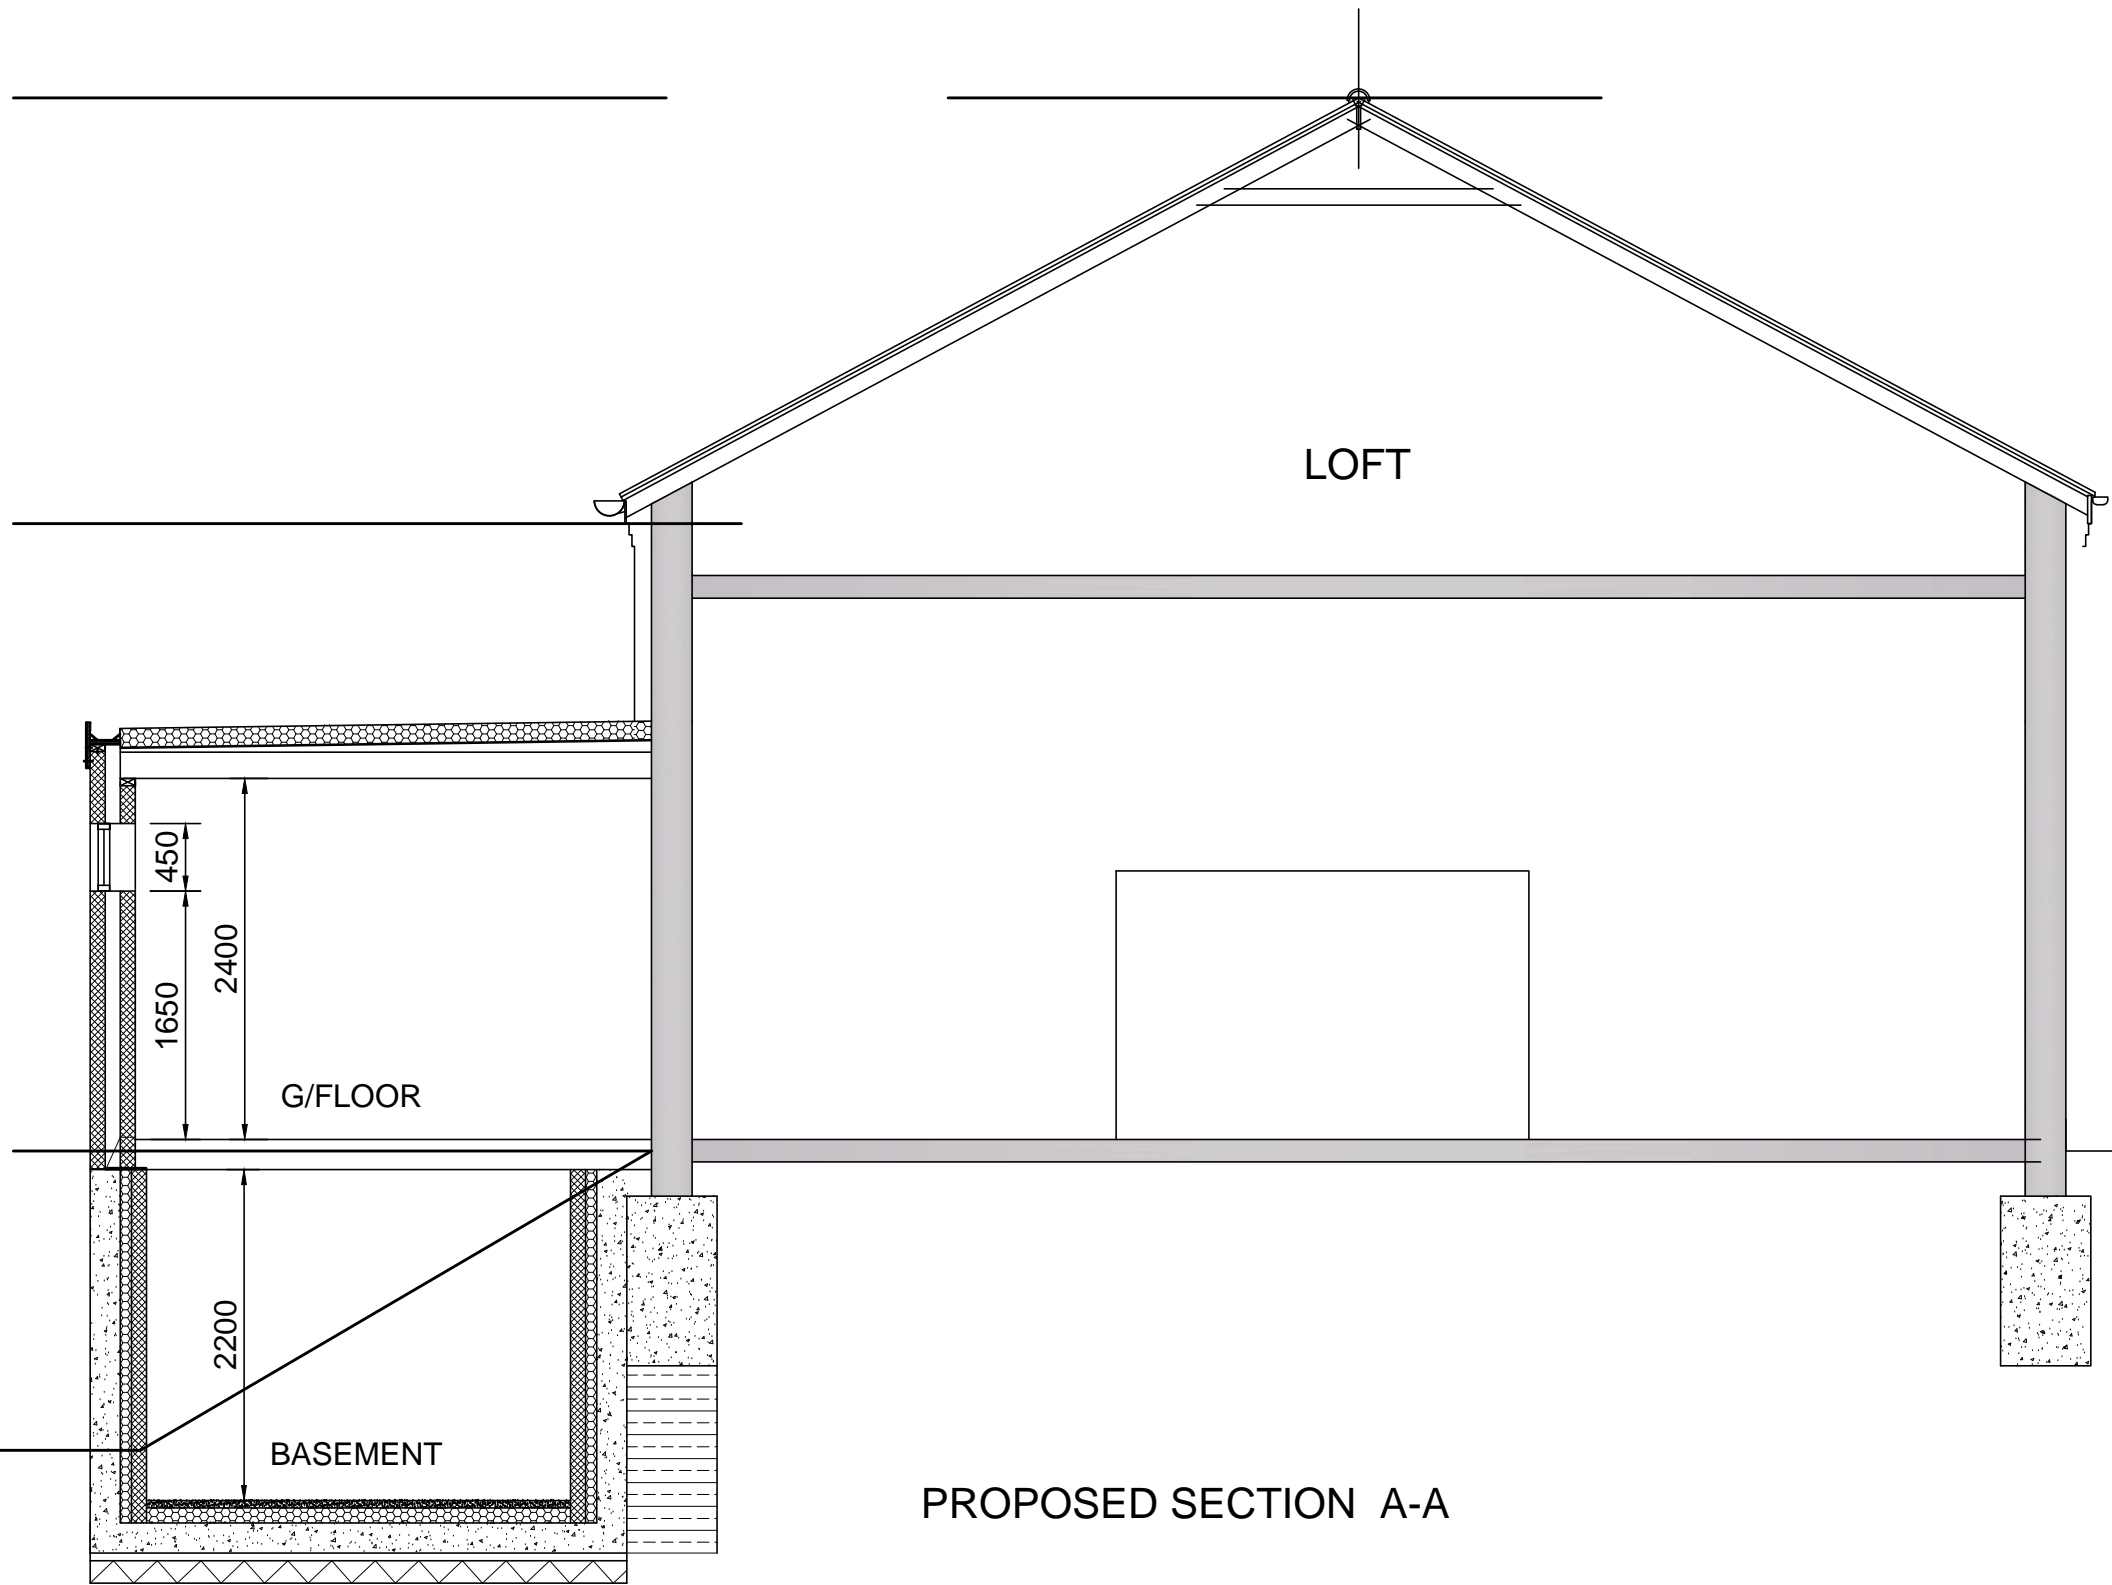

PROPOSED SECTION A-A

CLIENT

PROJECT
 Adhya Shakti Mataji Temple

DRAWING
 DESIGN
 Detail section

DRAWN
 NA
 DATE
 Aug. 2013

SCALE
 1:100 @ A3

DRAWING NUMBER

Neha Abayawardana RIBA
 abay.architecture@yahoo.co.uk